


# Level 3 floor plan Aula Medica ,NFKK 16 - 20 september 2024

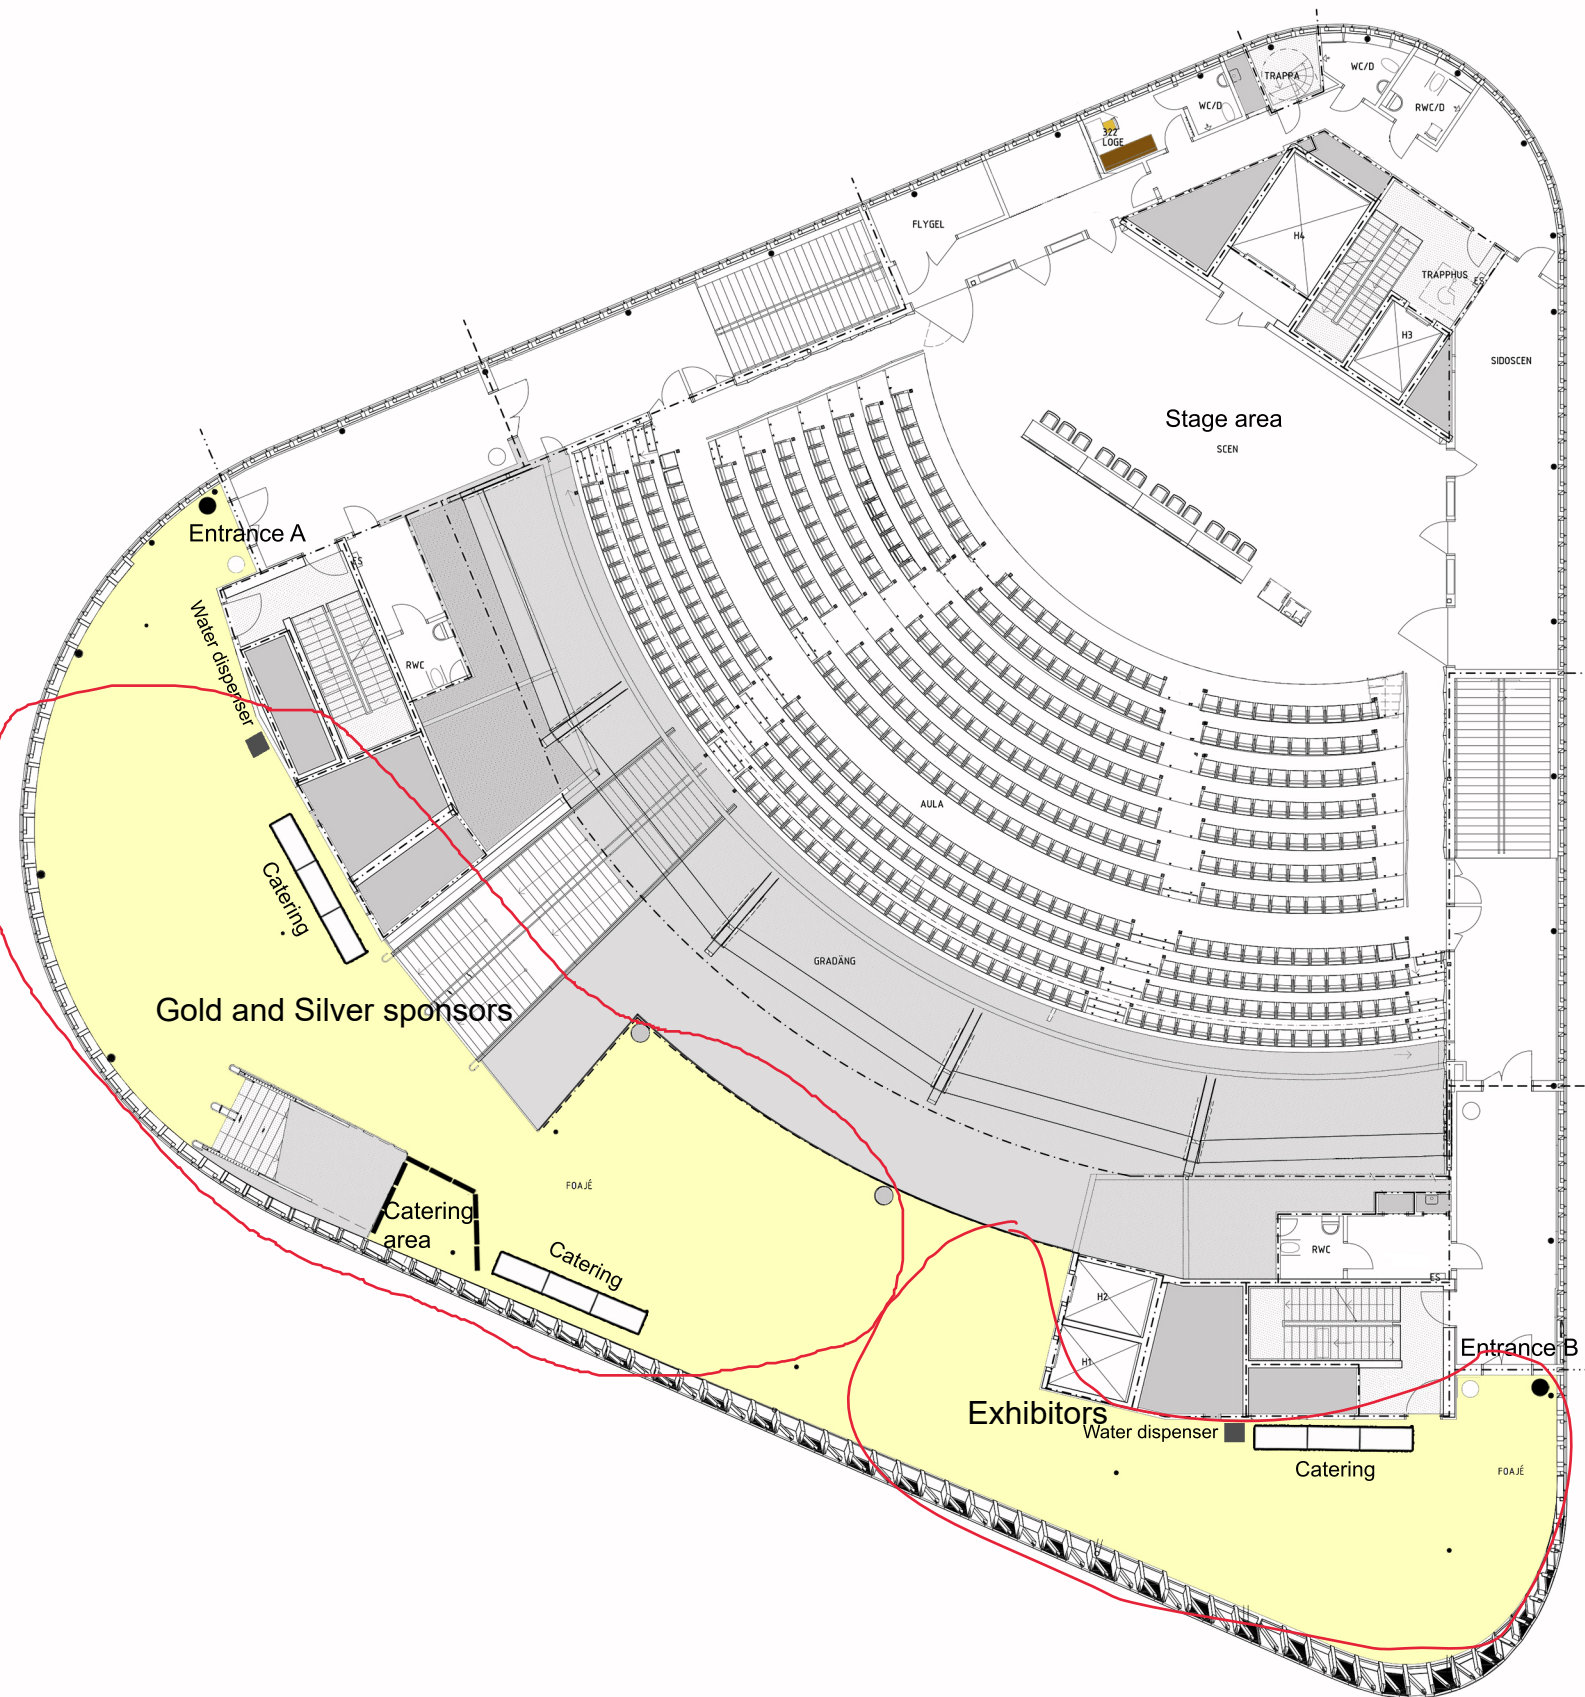

scale  
SKALA 1:100 i A1-format (1:200 i A3-format)  
0 1 2 5 10m

# Level 4 floor plan Aula Medica, NFKK 16 - 20 september 2024

